

Calaveras Center


308-396 South Abbott Ave

Milpitas, CA 95035
www.cbre.com/siliconvalley

±1,078 - ±3,062 SF



Site Plan

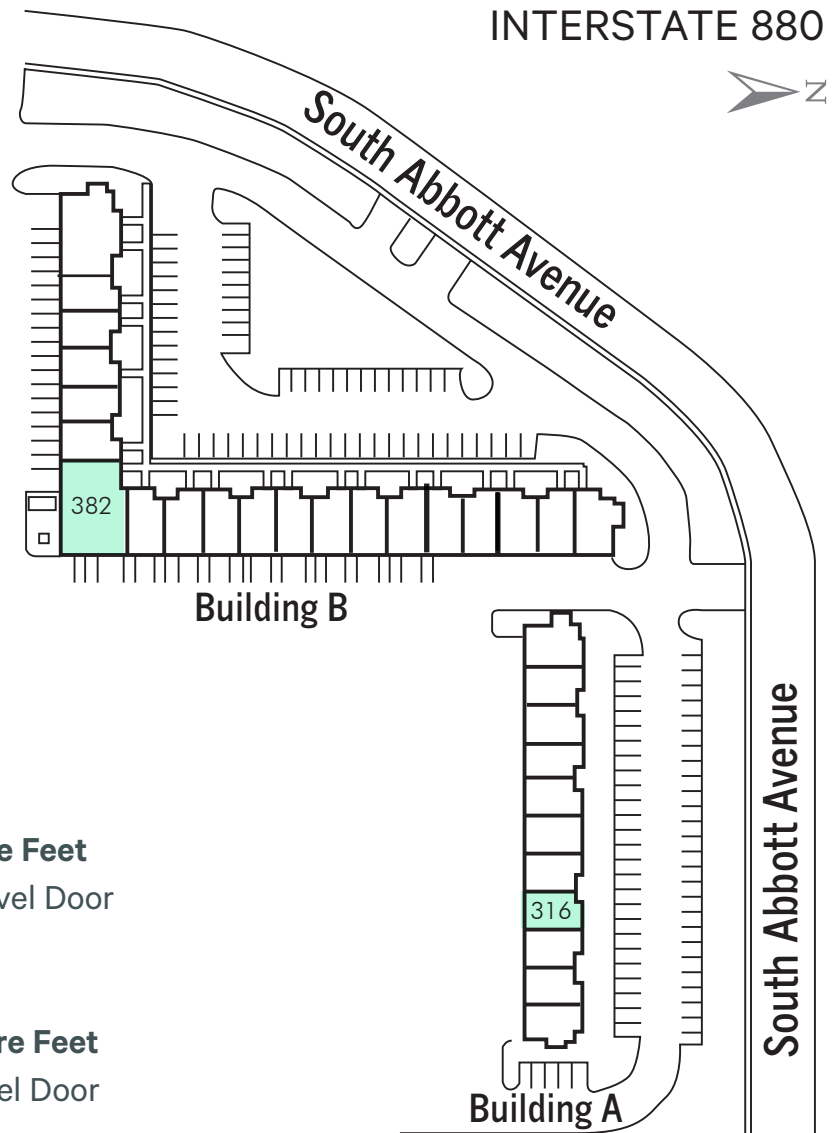

Available Units

316 South Abbott Avenue ±1,078 Square Feet
100% HVAC Dropped Ceiling. 1 Grade Level Door
Available Now

382 South Abbott Avenue ±3,062 Square Feet
50% Office. 50% Warehouse. 1 Grade Level Door
Available Now

NOT TO SCALE

Property Features


- + ±1,078 - ±3,062 SF Available
- + Strategic location at Highway 237 and I-880
- + Easy arterial freeway access
- + ±50% office build-out
- + Grade-level loading
- + Minutes from numerous restaurants, shopping, hotels, and other amenities
- + Call to tour

Floorplan

316 South Abbott Avenue

±1,078 Square Feet

Available Now

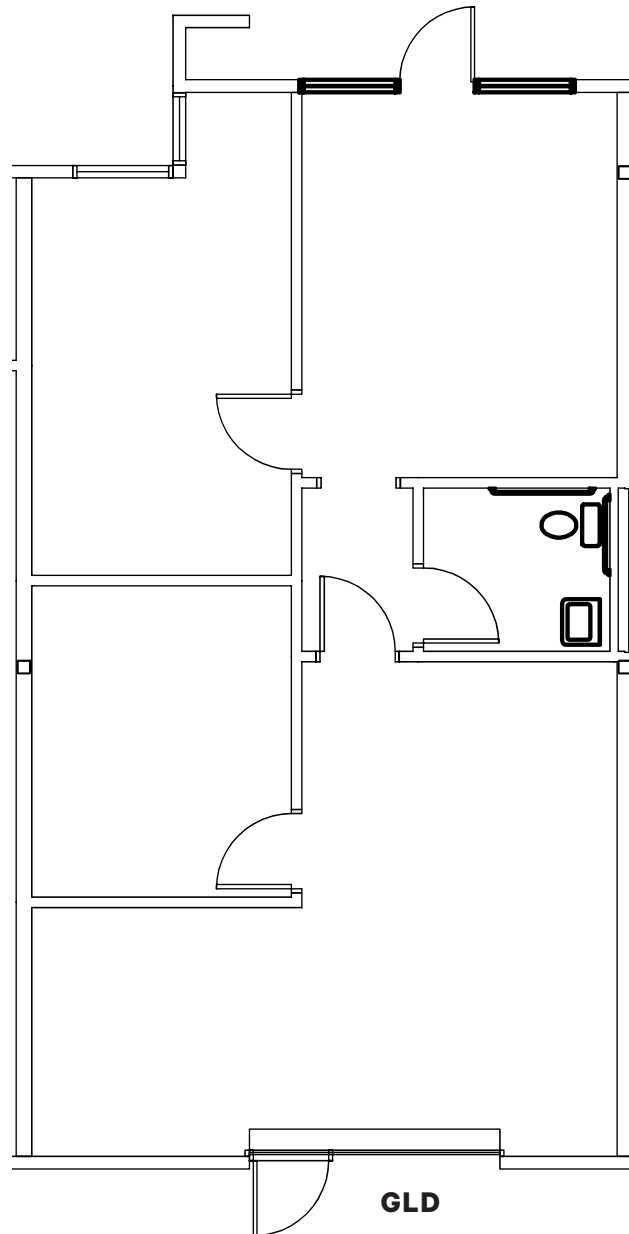


NOT TO SCALE

Floorplan

382 South Abbott Avenue

±3,062 Square Feet


Available Now

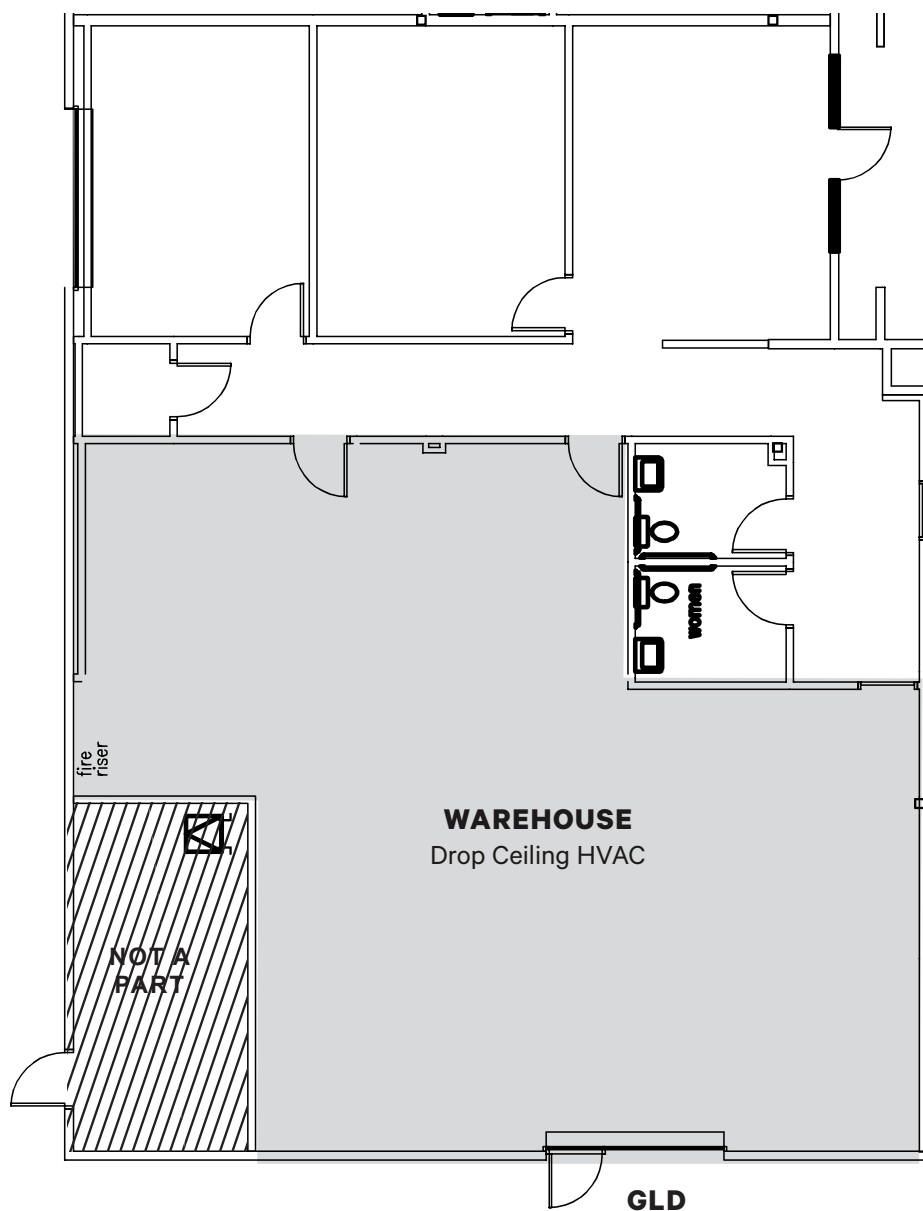

NOT TO SCALE

Calaveras Center, 308-396 South Abbott Ave

Milpitas, CA 95035

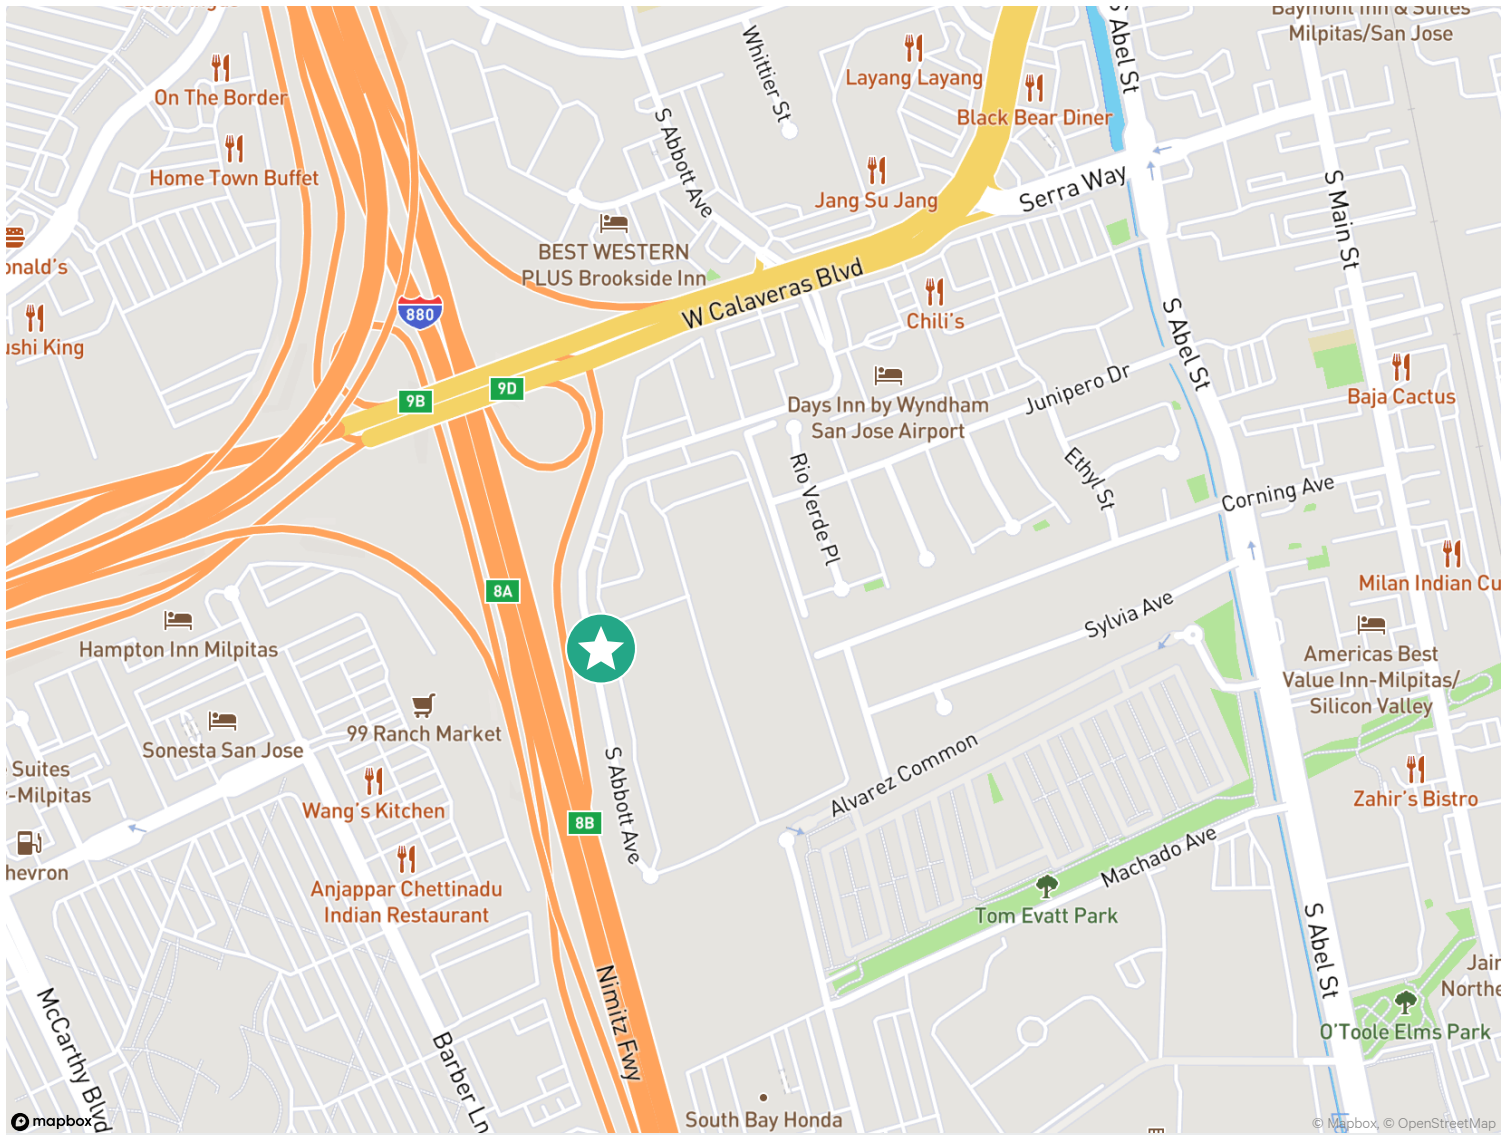

Contact Us

Paul Lyles

First Vice President
+1 408 453 7443
paul.lyles@cbre.com
Lic. 01236021

© 2024 CBRE, Inc. All rights reserved. This information has been obtained from sources believed reliable but has not been verified for accuracy or completeness. CBRE, Inc. makes no guarantee, representation or warranty and accepts no responsibility or liability as to the accuracy, completeness, or reliability of the information contained herein. You should conduct a careful, independent investigation of the property and verify all information. Any reliance on this information is solely at your own risk. CBRE and the CBRE logo are service marks of CBRE, Inc. All other marks displayed on this document are the property of their respective owners, and the use of such marks does not imply any affiliation with or endorsement of CBRE. Photos herein are the property of their respective owners. Use of these images without the express written consent of the owner is prohibited.