

7091

BELGRAVE AVE., GARDEN GROVE, CA

± 30,000 SF MANUFACTURING/ WAREHOUSE BUILDING



FOR LEASE

LBA Logistics 

Voit
REAL ESTATE SERVICES





PROPERTY DESCRIPTION

BUILDING ADDRESS	7091 Belgrave Avenue, Garden Grove, CA
BUILDING SIZE	±30,000 SF
OFFICE SIZE	±3,717 SF HVAC Office Area
WAREHOUSE CEILING CLEARANCE	± 17' Minimum (Verify)
POWER	800 Amps, 277/480 Volt, 3 Phase Electrical Service (Verify)
PARKING	2.00/1,000 SF
LOADING DOORS	Two (2) Dock High Positions (Double Truck Well) Three (3) Ground Level Loading Doors
FIRE SPRINKLERS	Fully Fire Sprinklered
FENCED YARD	Yes
ZONING	PUD
PARCEL	131-344-06
LOCATION	Excellent Freeway Access to the 405 & 22 Freeways





SITE PLAN

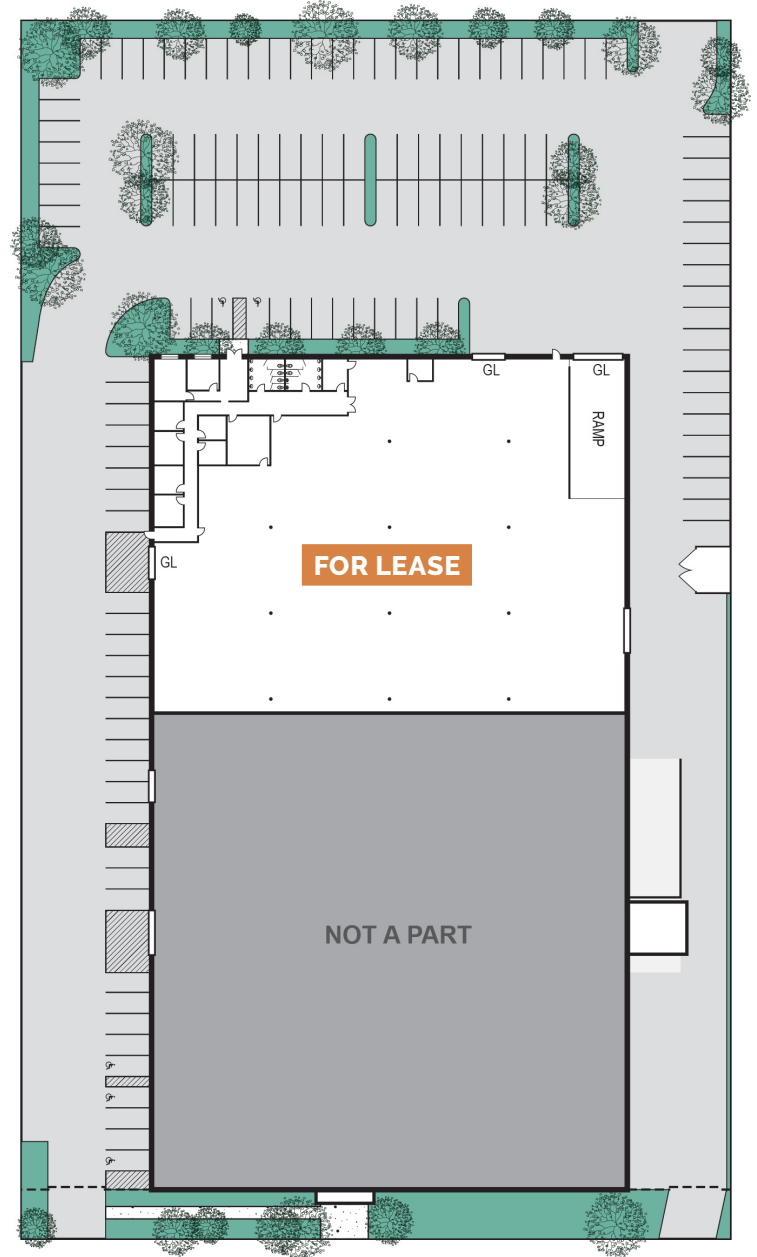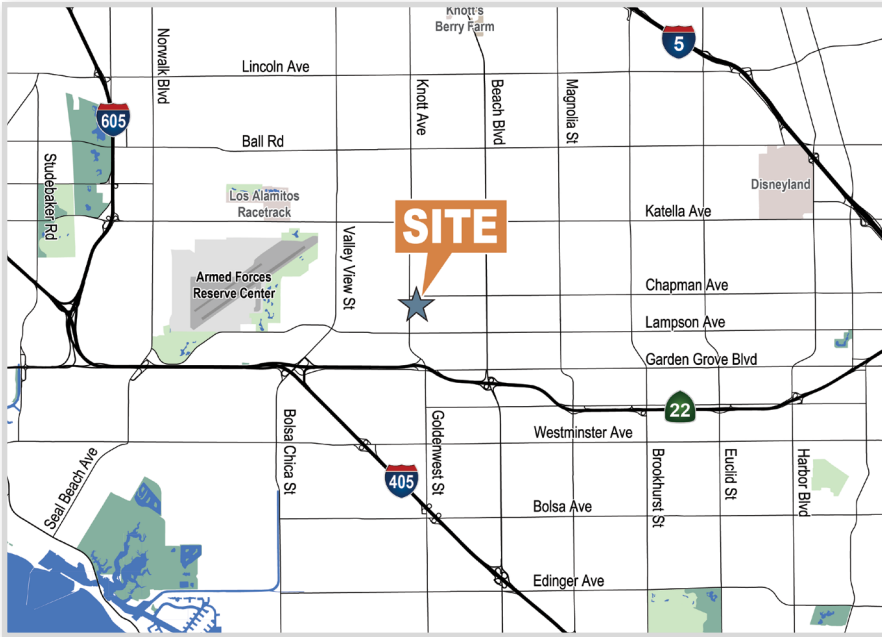


Site plan not to scale.

BELGRAVE AVE

7091

BELGRAVE AVE., GARDEN GROVE, CA

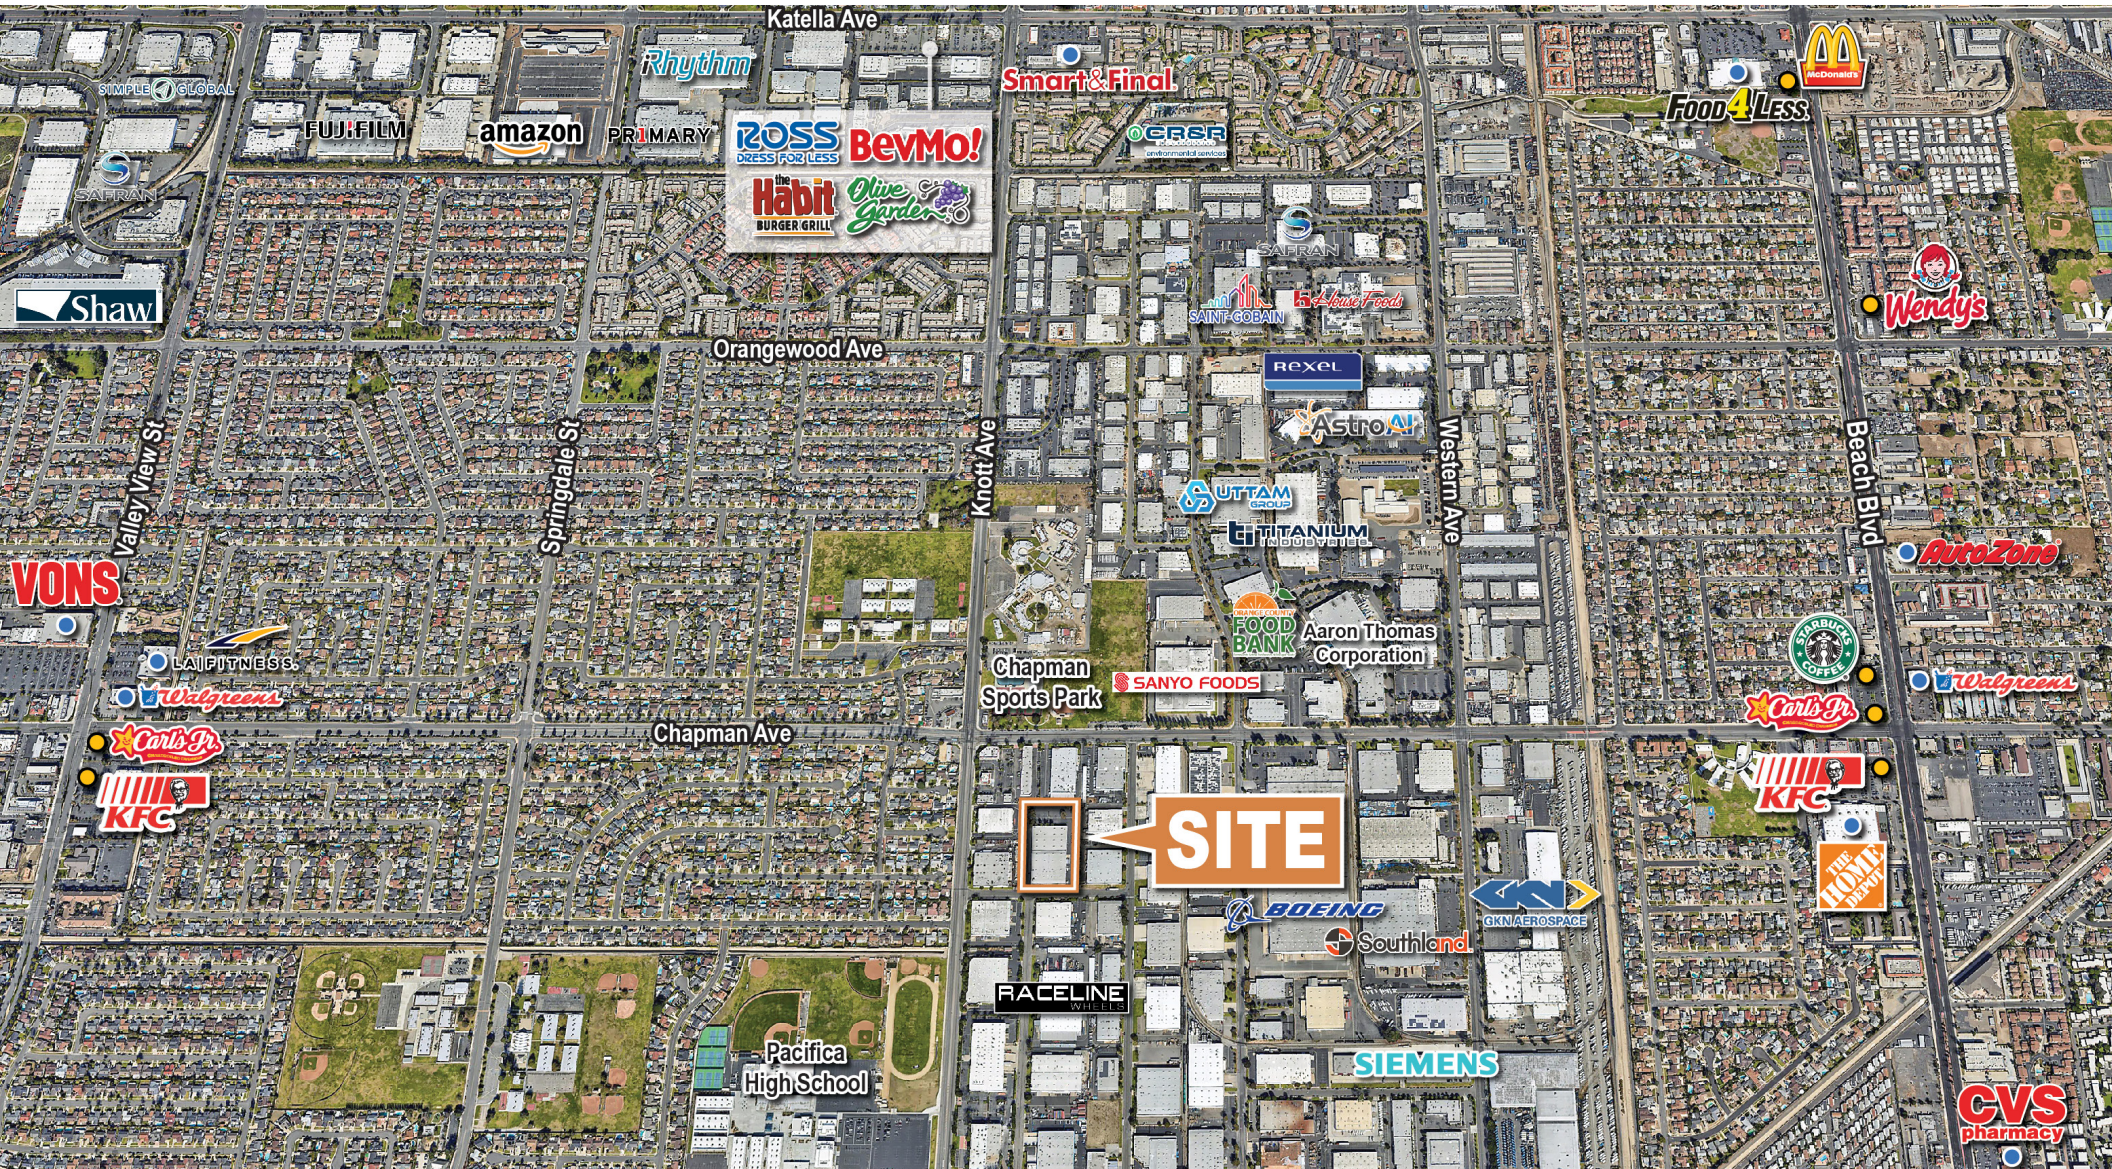

LBALogistics 

Voit
REAL ESTATE SERVICES

Mike Bouma, SIOR
Senior Vice President, Partner
Lic #01070753
714.935.2340
mbouma@voitco.com

Eric Smith
Senior Vice President, Partner
Lic #01940591
714.935.2310
esmith@voitco.com

2400 E. Katella Ave., Suite 750, Anaheim, CA 92806
714.978.7880 • 714.978.9431 Fax • www.BoumaCaputo.com

Licensed as Real Estate Salespersons by the DRE. The information contained herein has been obtained from sources we deem reliable. While we have no reason to doubt its accuracy, we do not guarantee it. ©2022 Voit Real Estate Services, Inc. All Rights Reserved. Lic. #01991785